


GROUND FLOOR



FIRST FLOOR

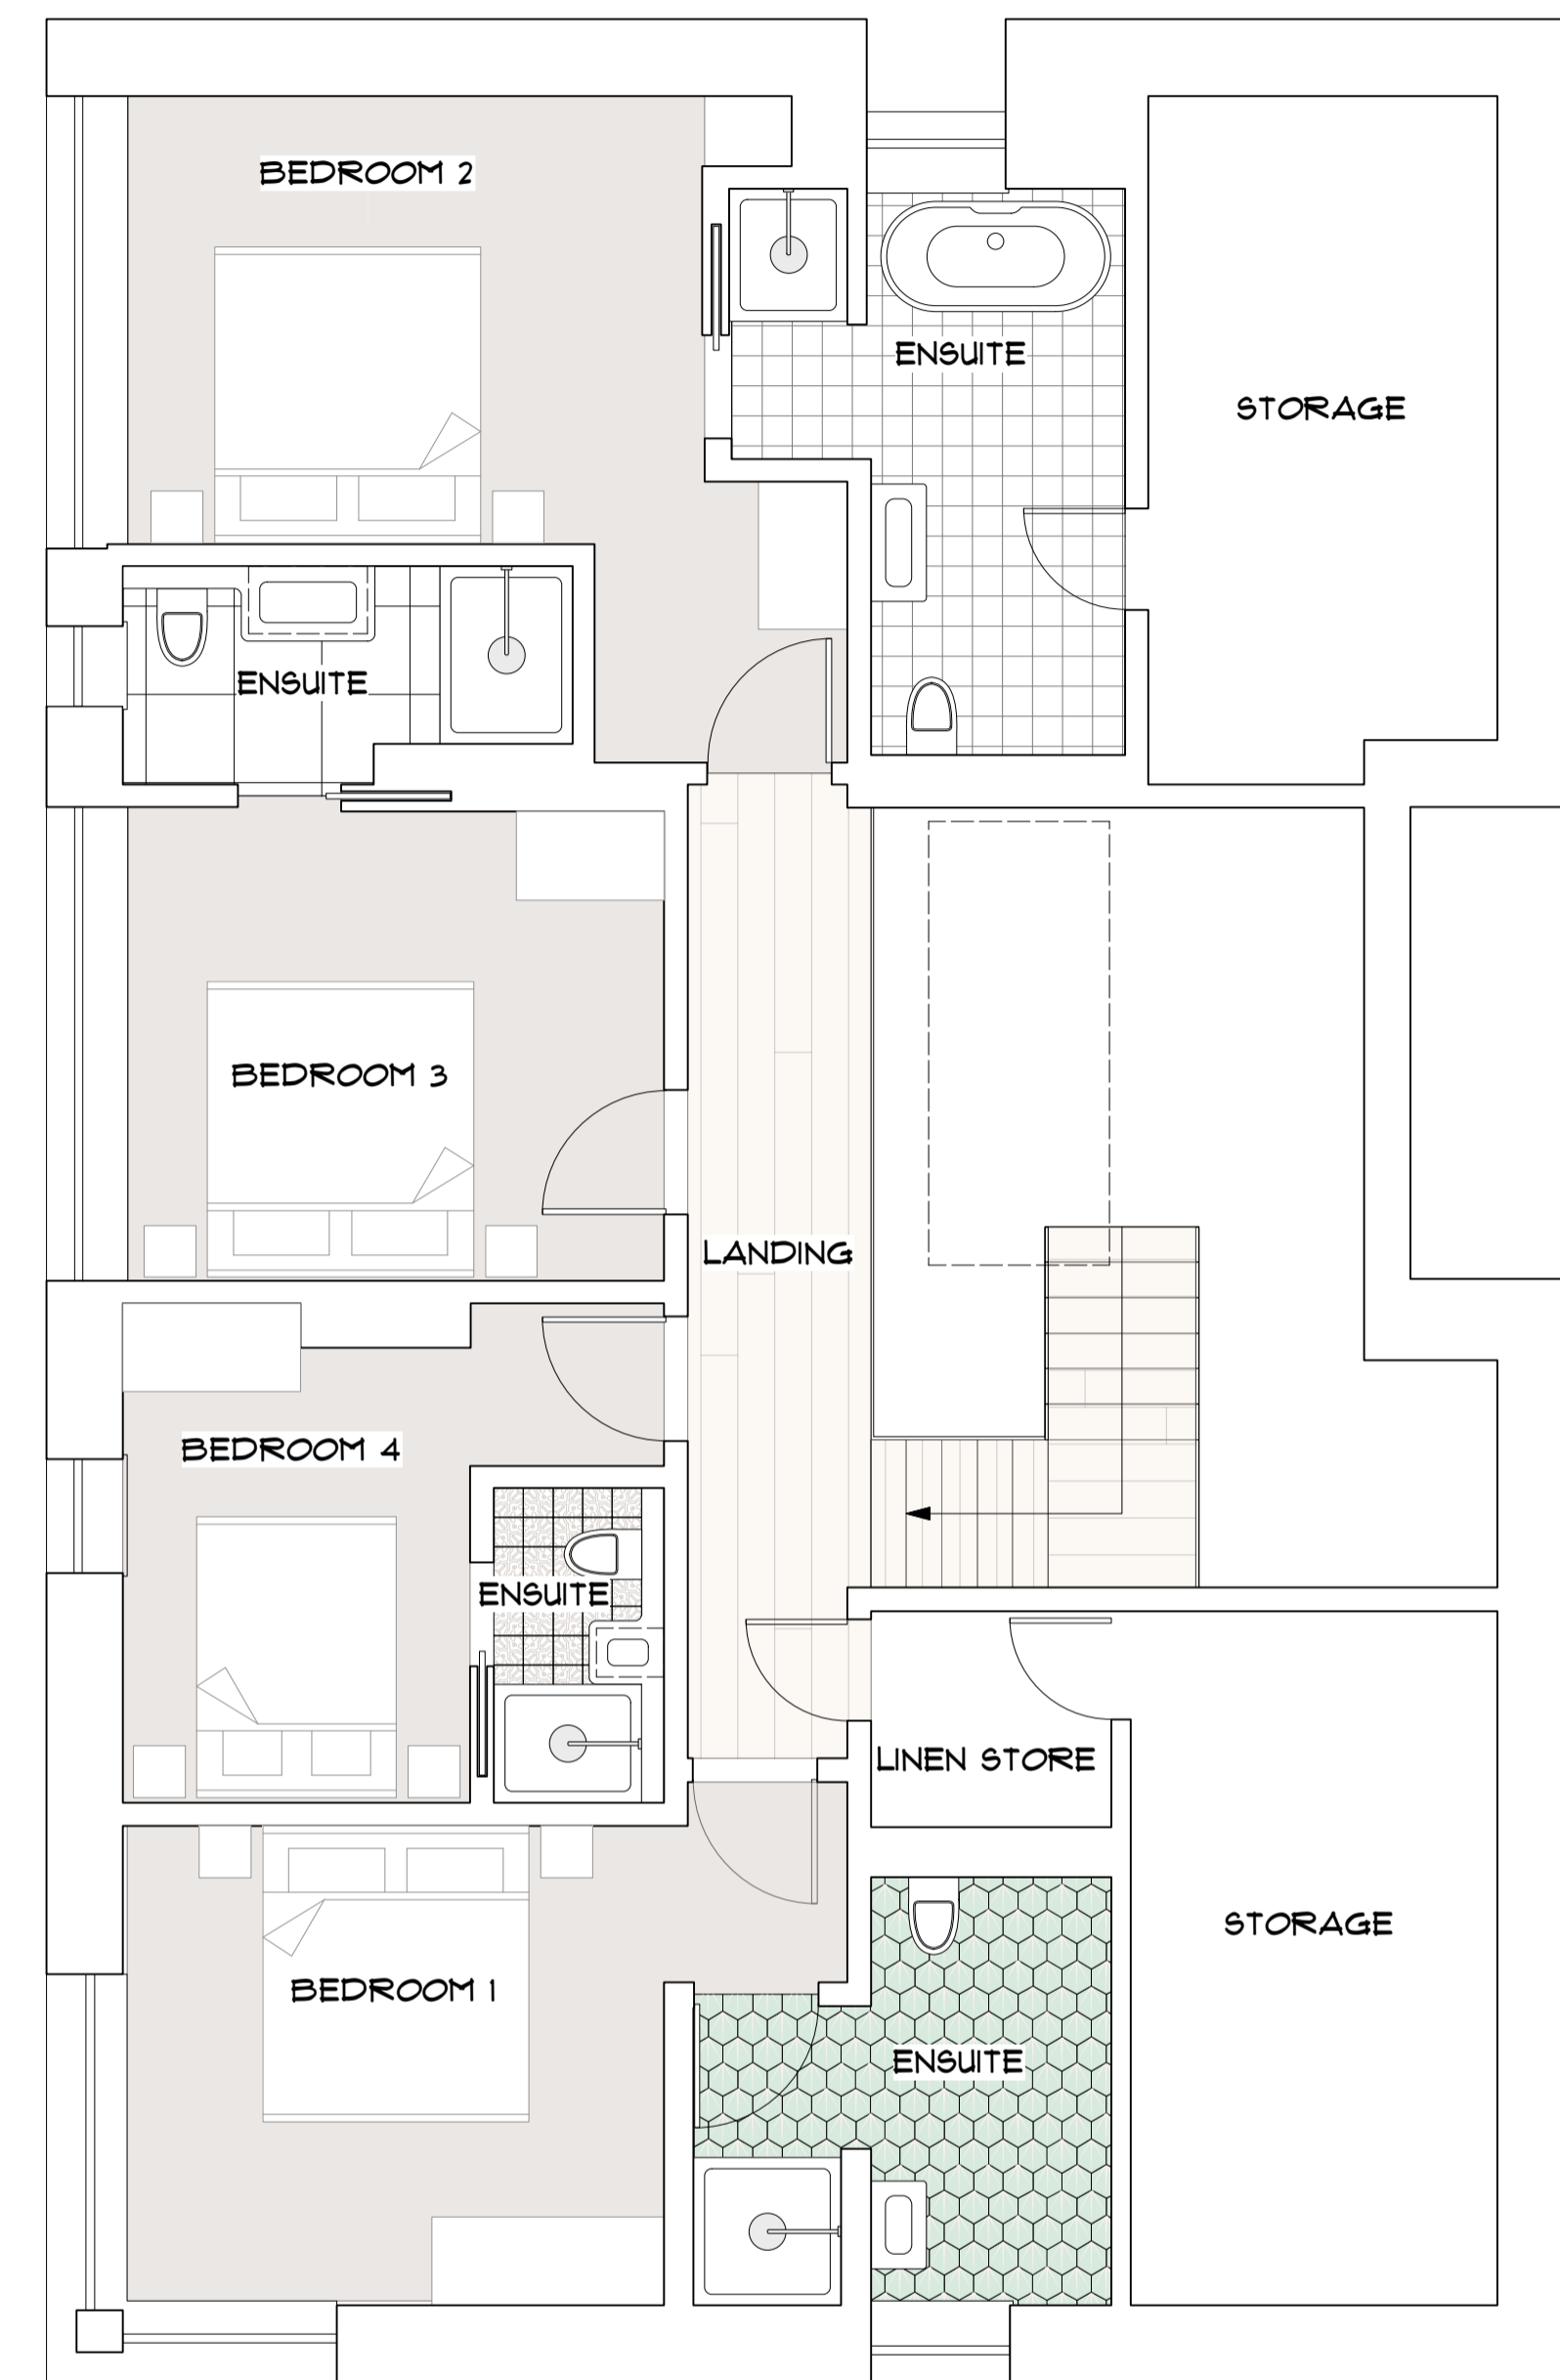

**hookmasonarchitecture**

Hook Mason Limited  
 Studio 2, Thorn Office Centre  
 Rotherwas, Hereford  
 HR2 6JT

t: 01432 352299  
 f: 01432 352272  
 e: info@hookmason.co.uk  
 w: hookmason.co.uk

CLIVE BOULTBEE-BROOKS

UPPER GREENS PLACE,  
 MUCH MARCLE,  
 LEDBURY, HR8 2PF

FLOOR PLANS

SCALE @ A1	DATE	DRAWING NO.
1:50	MARCH 2019	1019-1-3 9
DO NOT SCALE FROM THIS DRAWING DRAWN BY GW		